
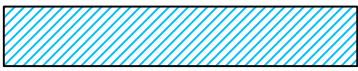
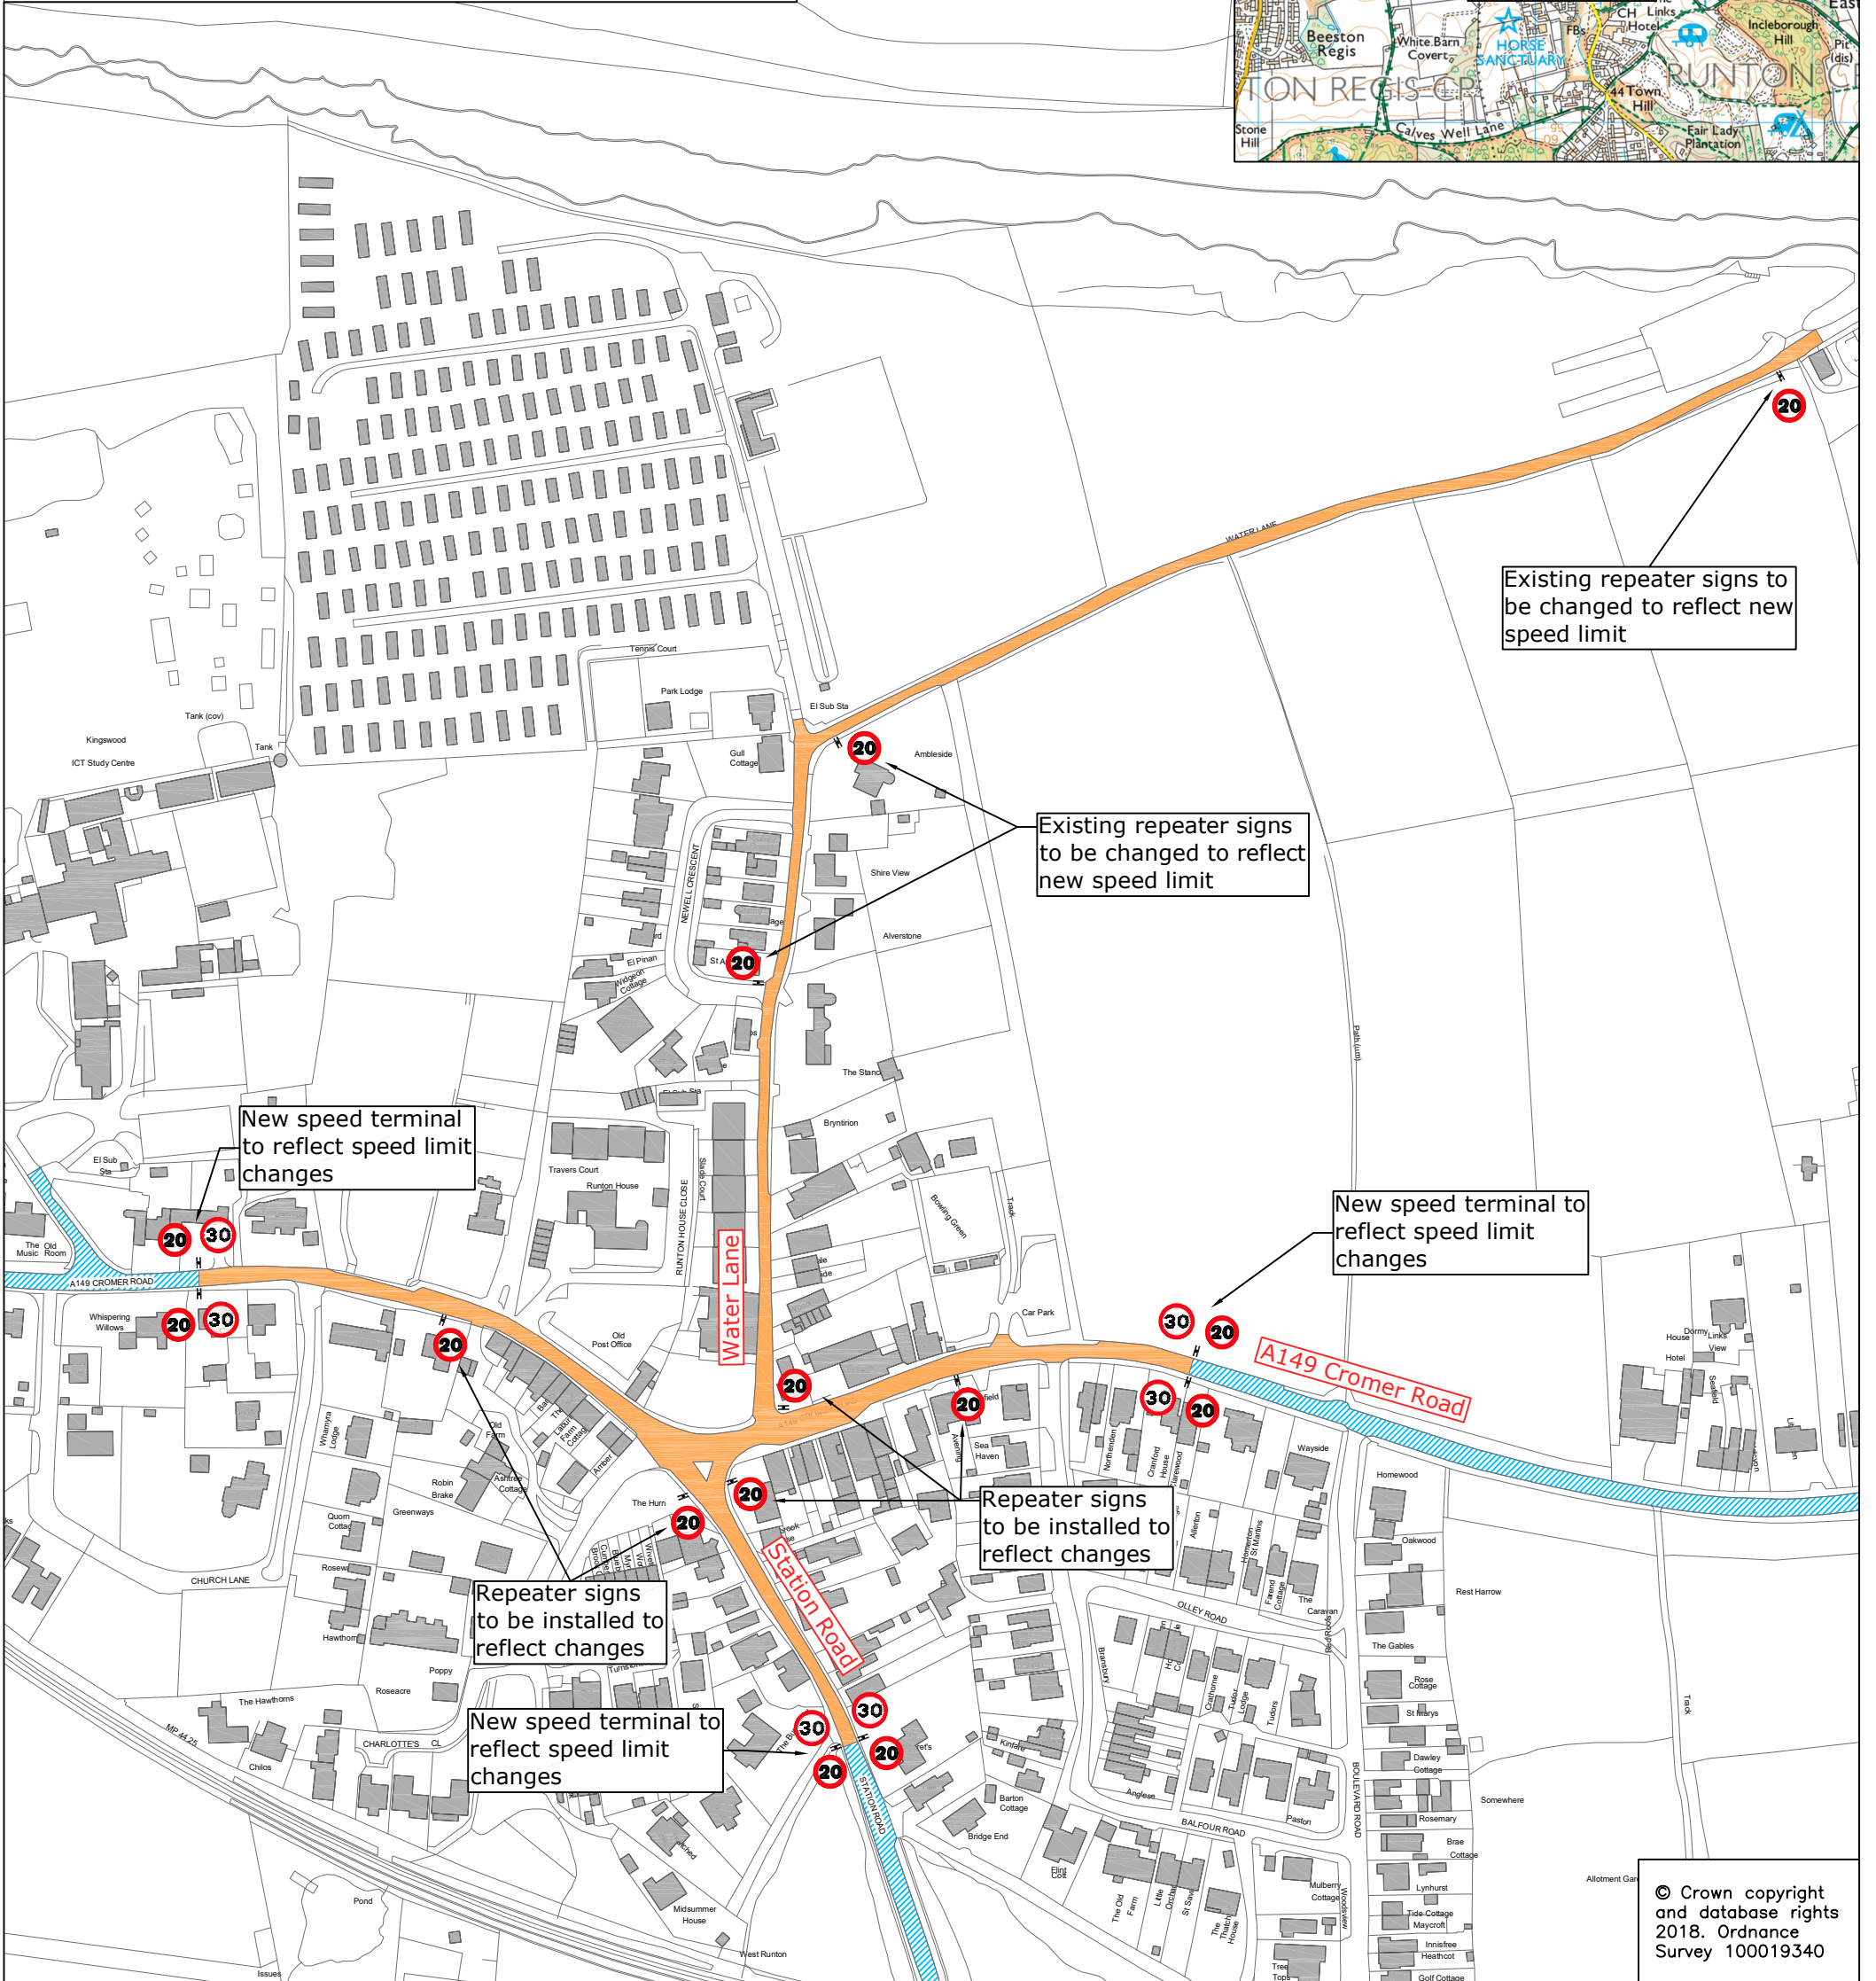
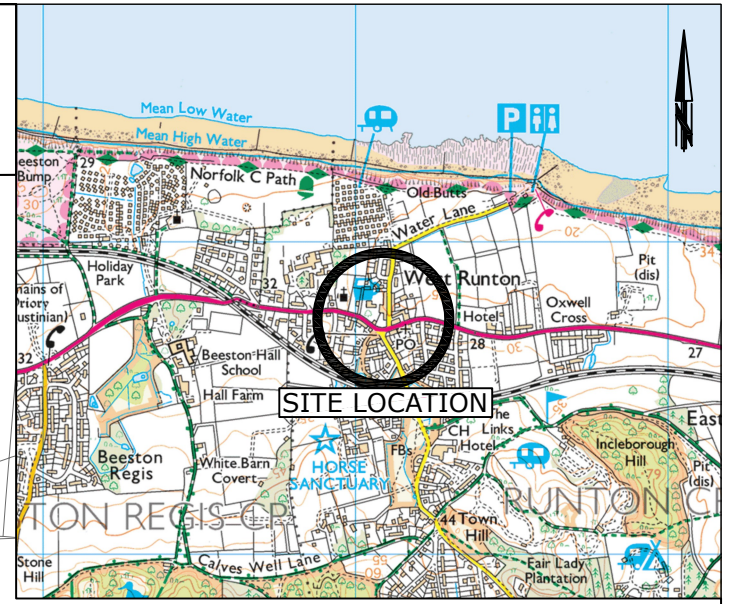


KEY

-  Existing 30pmh speed limit to be reduced to 20mph
-  Existing 30pmh speed limit



© Crown copyright and database rights 2018. Ordnance Survey 100019340



DRAWING TITLE
West Runton, A149 Cromer Road
Speed Limit Reduction

Tom McCabe
Executive Director of
Community and Environmental Services
Norfolk County Council
County Hall
Martineau Lane
Norwich NR1 2SG

REV.	DESCRIPTION	DRAWN	CHECKED	DATE

INITIAL	DATE	DRAWING No.
SURVEYED BY OS	10/22	PJA102-HD2-0000-002
DESIGNED BY -	-	PROJECT TITLE
DRAWN BY JL	05/24	West Runton A149 Cromer Rd Speed Limit Reduction
CHECKED BY -	-	SCALE FILE No.
		1:2.5k @ A3 PJA102