


Tables
No Smoking
1.5 metres from kerb


HIGH STREET

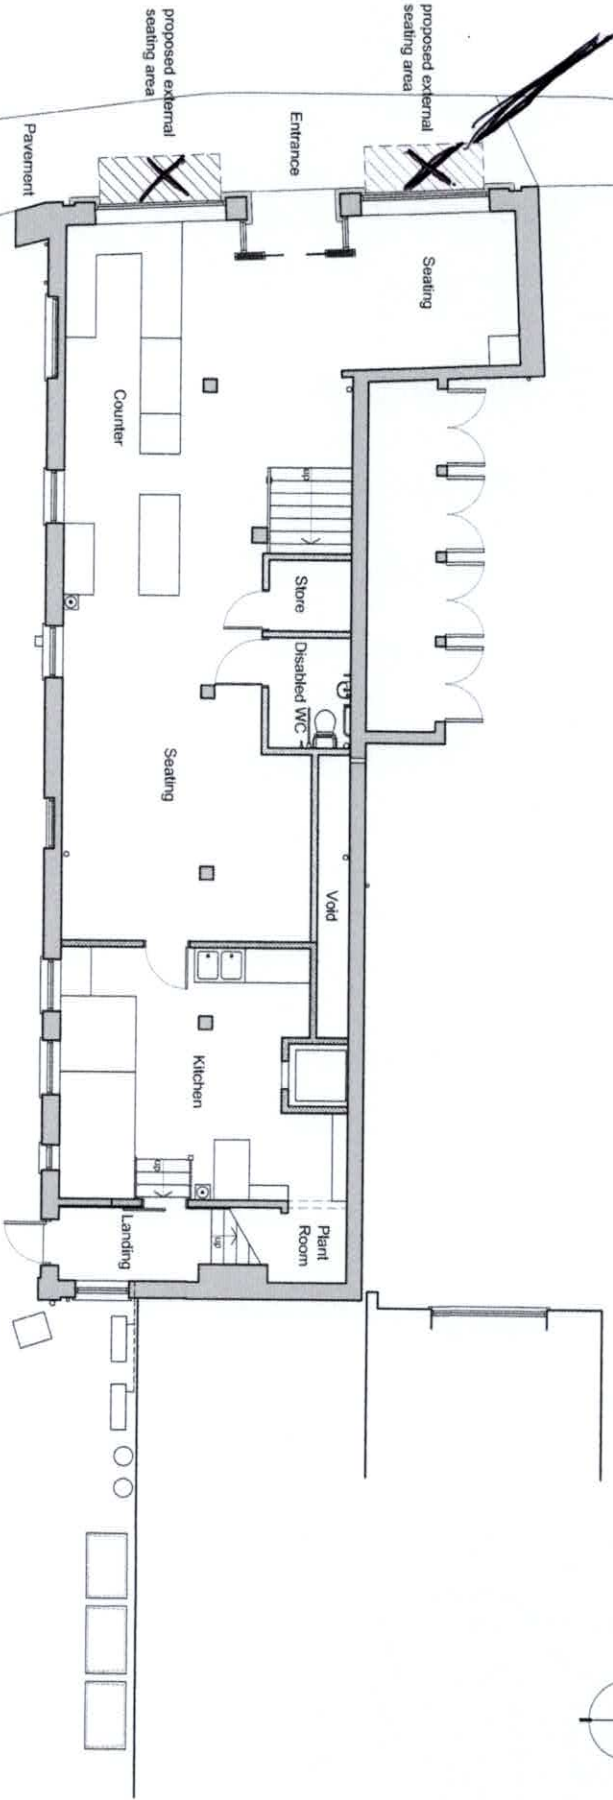

Proposed Site Plan
1:1500



No. 33

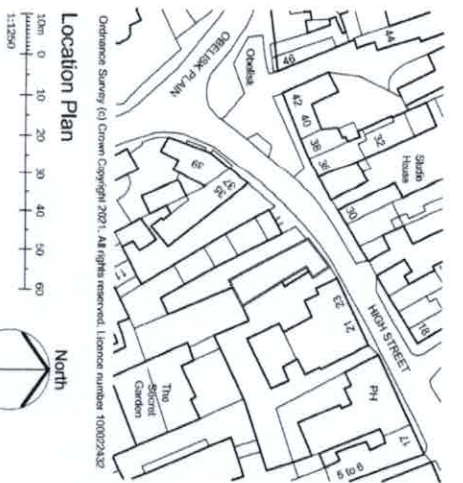

Location Plan
1:1250
Ordnance Survey (c) Crown Copyright 2021. All rights reserved. Licence number 100022432

Roger Adcock
Architectural Design Ltd.

Sycamore House, The Street, Fritton,
NORWICH, Norfolk, NR15 5DT
T: 01508 218248 M: 01747 000343
E: roperadcock@btinternet.com
Company No. 0871126 Registered in England
Company No. 1117250 & 11500 Registered in England

Two Magpies Bakery,
27-29 High Street, Holt, Norfolk, NR25 6BN

Location Plan & Proposed Site Plan,
2067 - 20